




南 S= 1 : 100

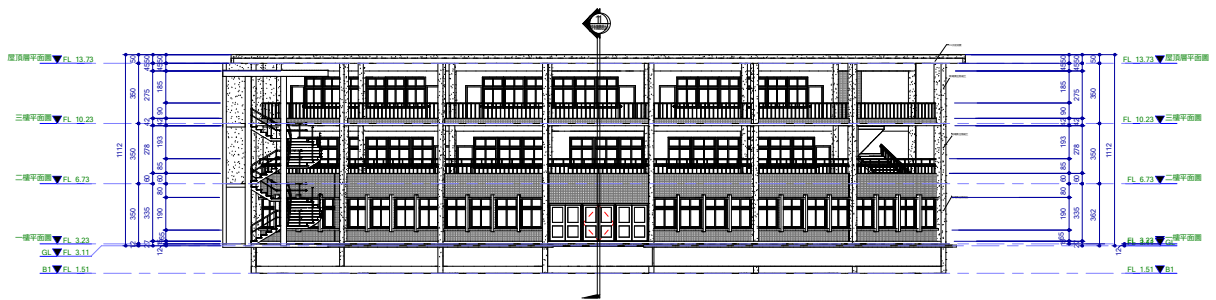


北 S= 1 : 100

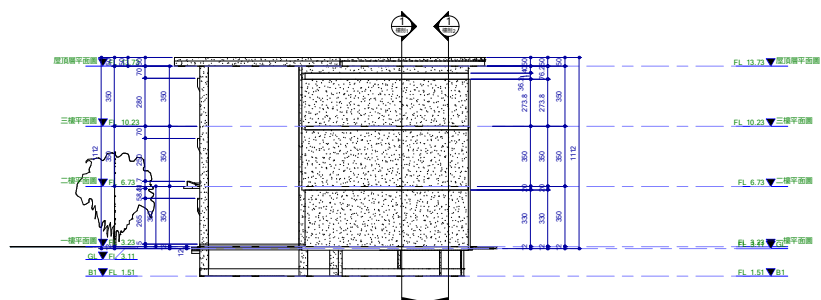

⊕ 東 S= 1 : 100

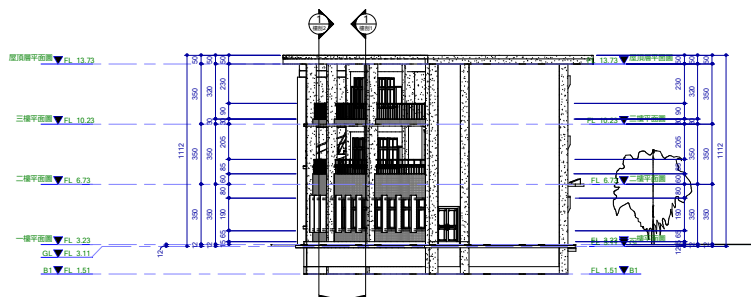



⊗ 西 S= 1 : 100

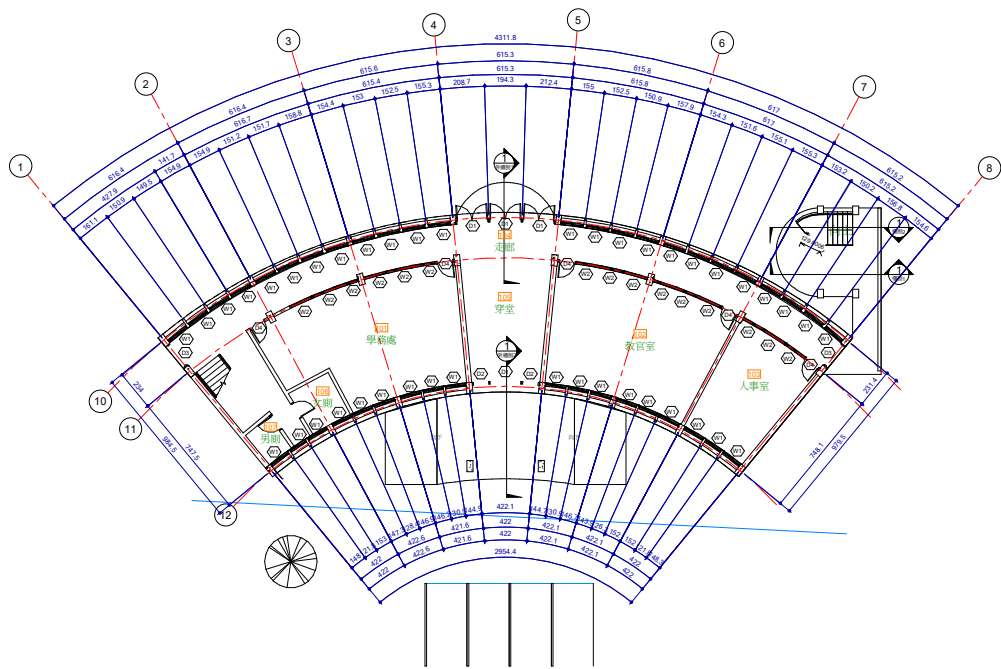

⊕ 一樓平面圖 S- 1 : 100



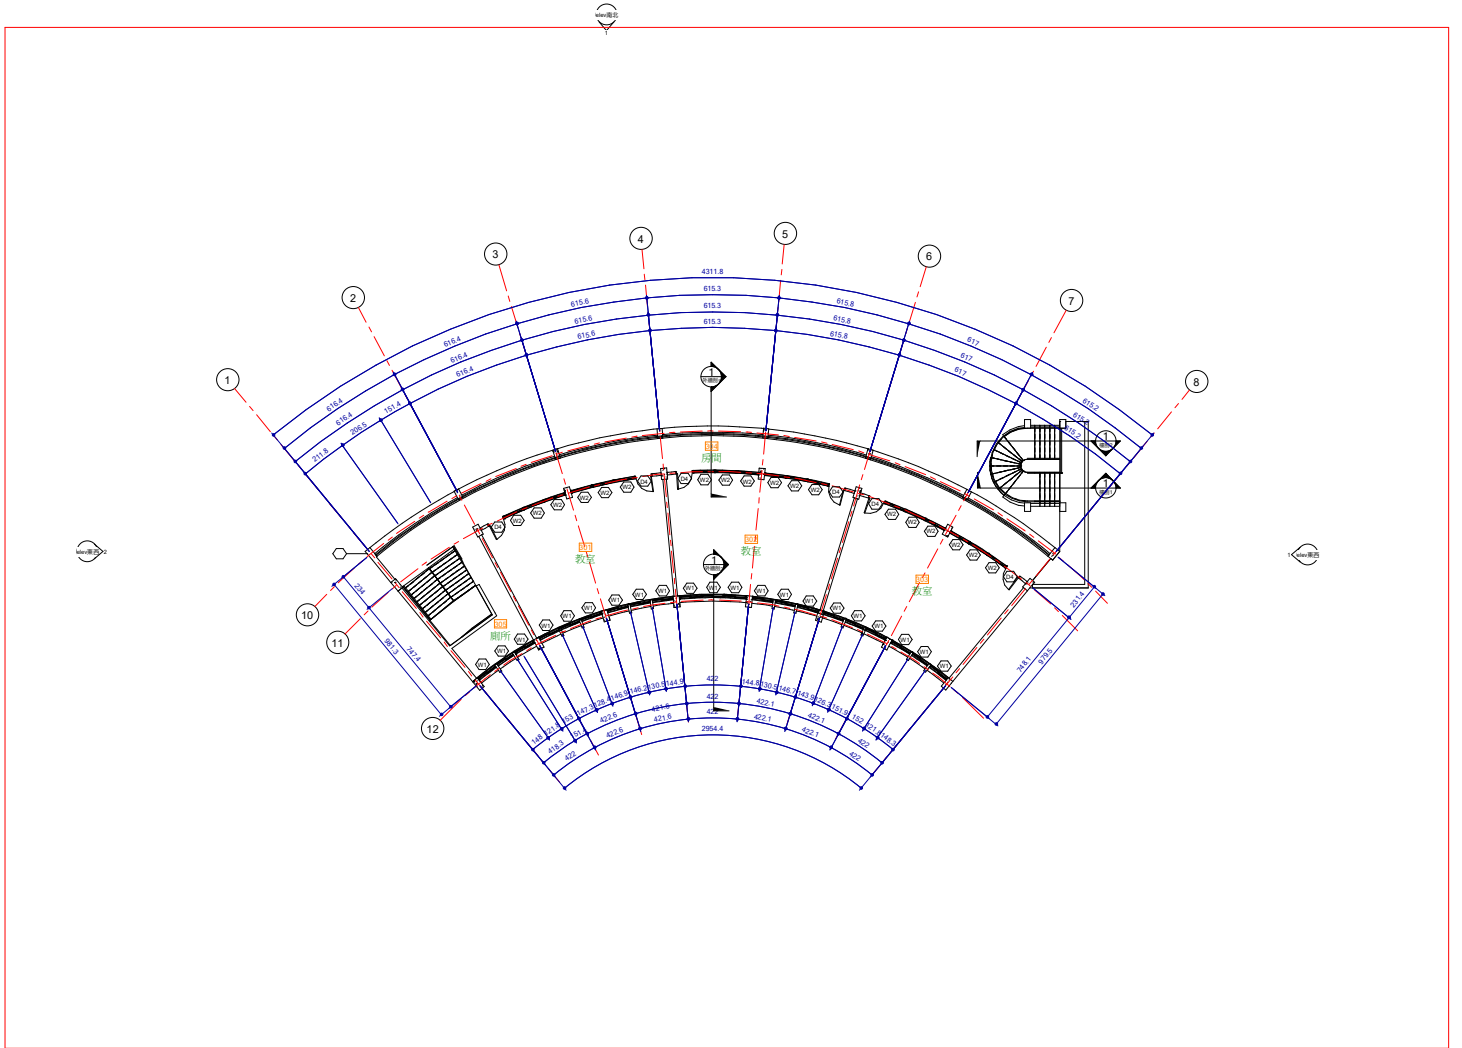

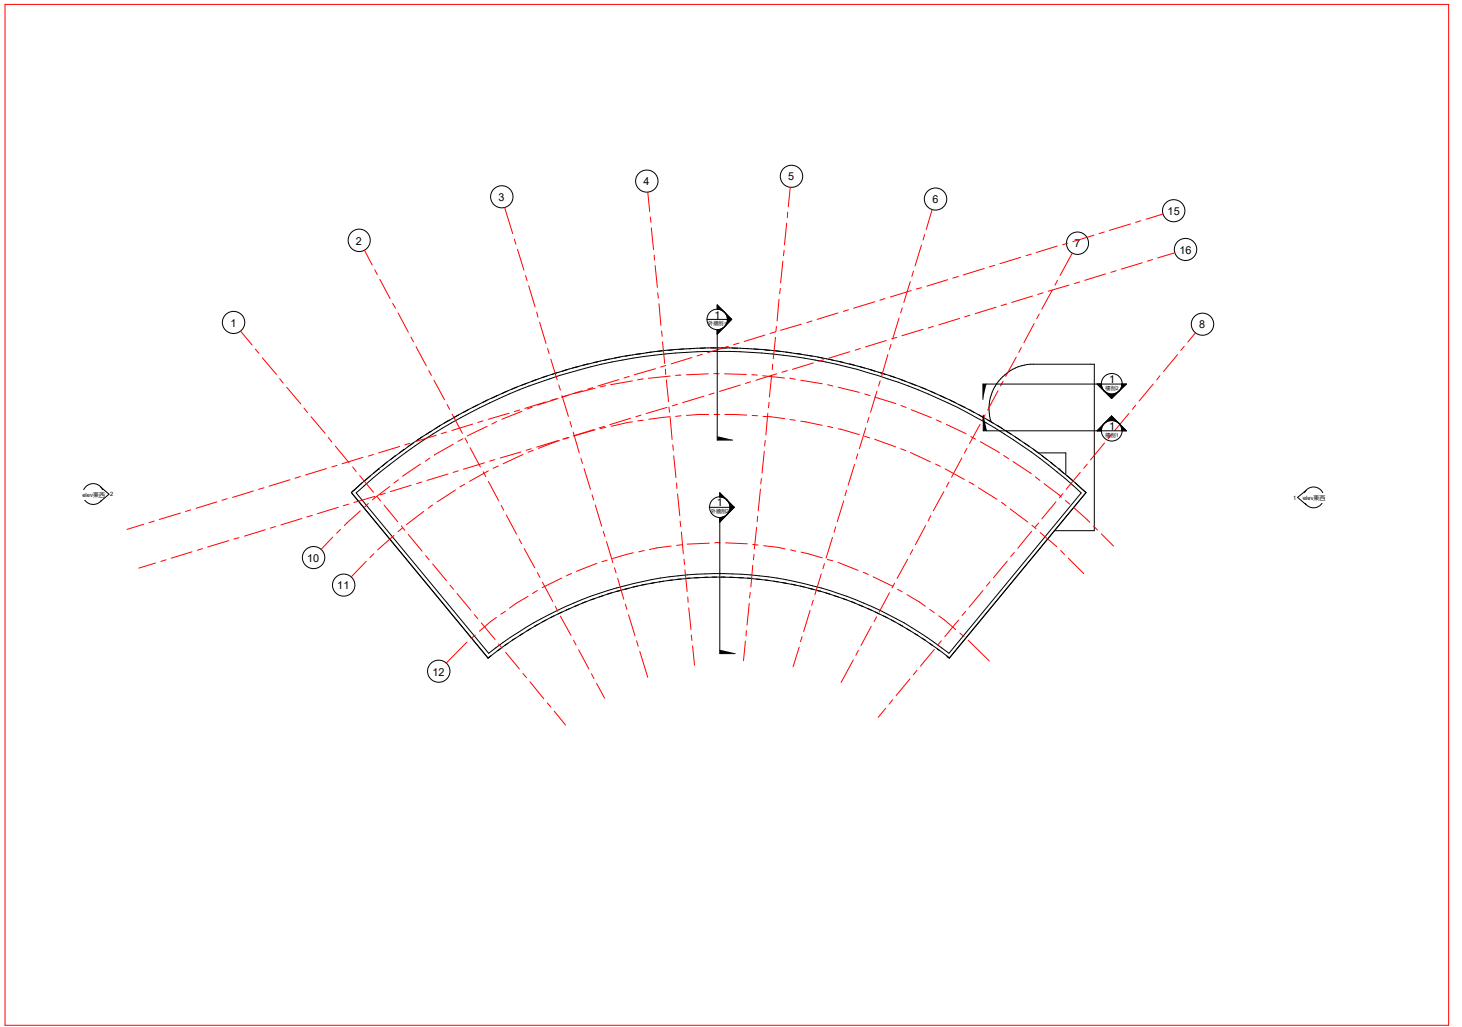

⊕ 屋顶层平面图 S= 1 : 100



