


1
A-11

外牆剖面詳圖 S=1:30

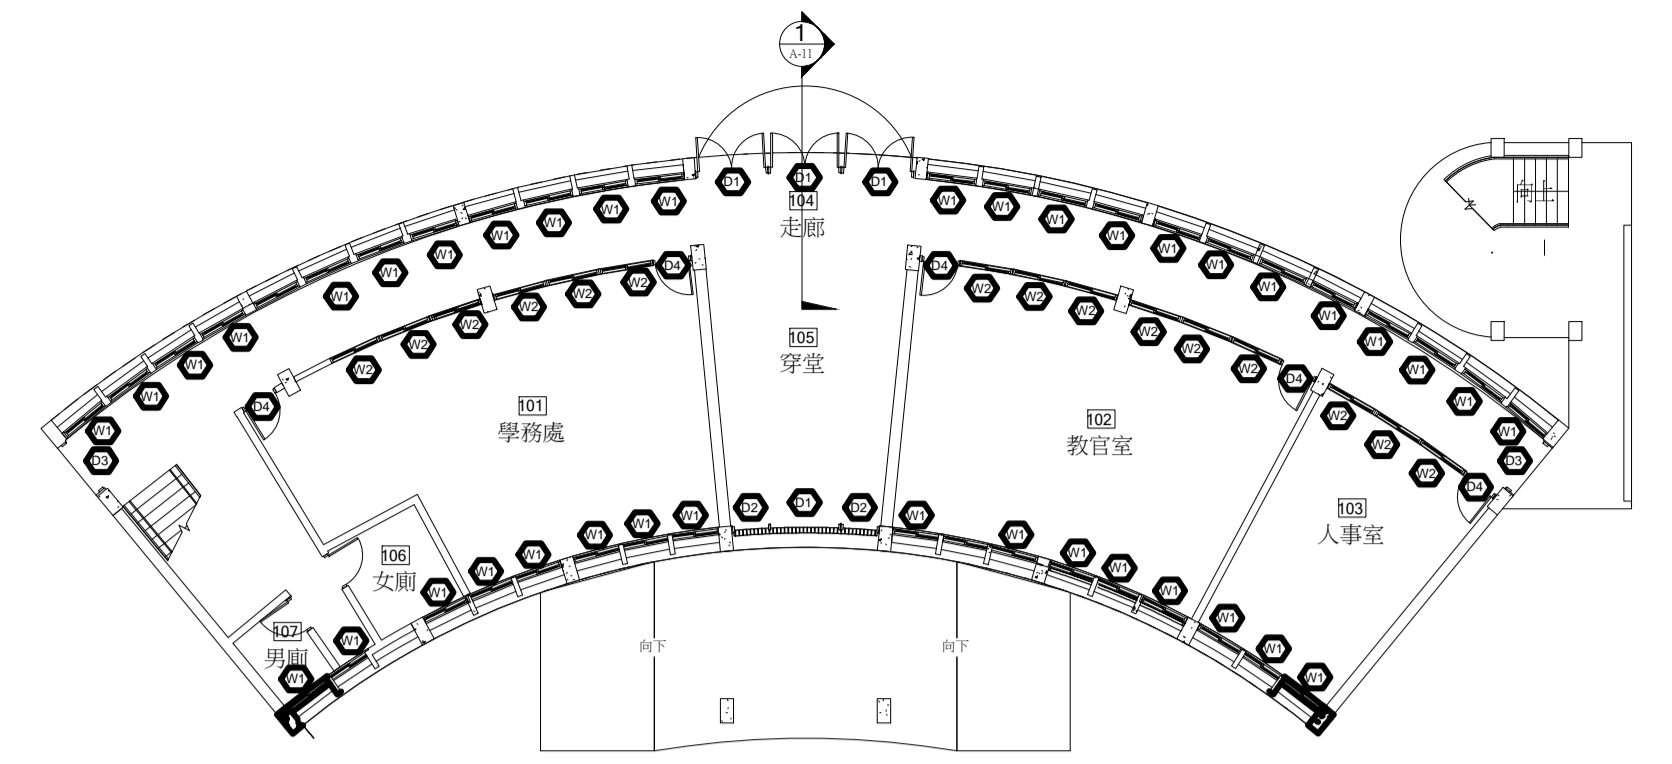

2
A-11

外牆剖視索引圖 S=1:2000

張號	12/23
圖號	A-11