


11

2 A-17 外牆剖視索引圖 S=1:400

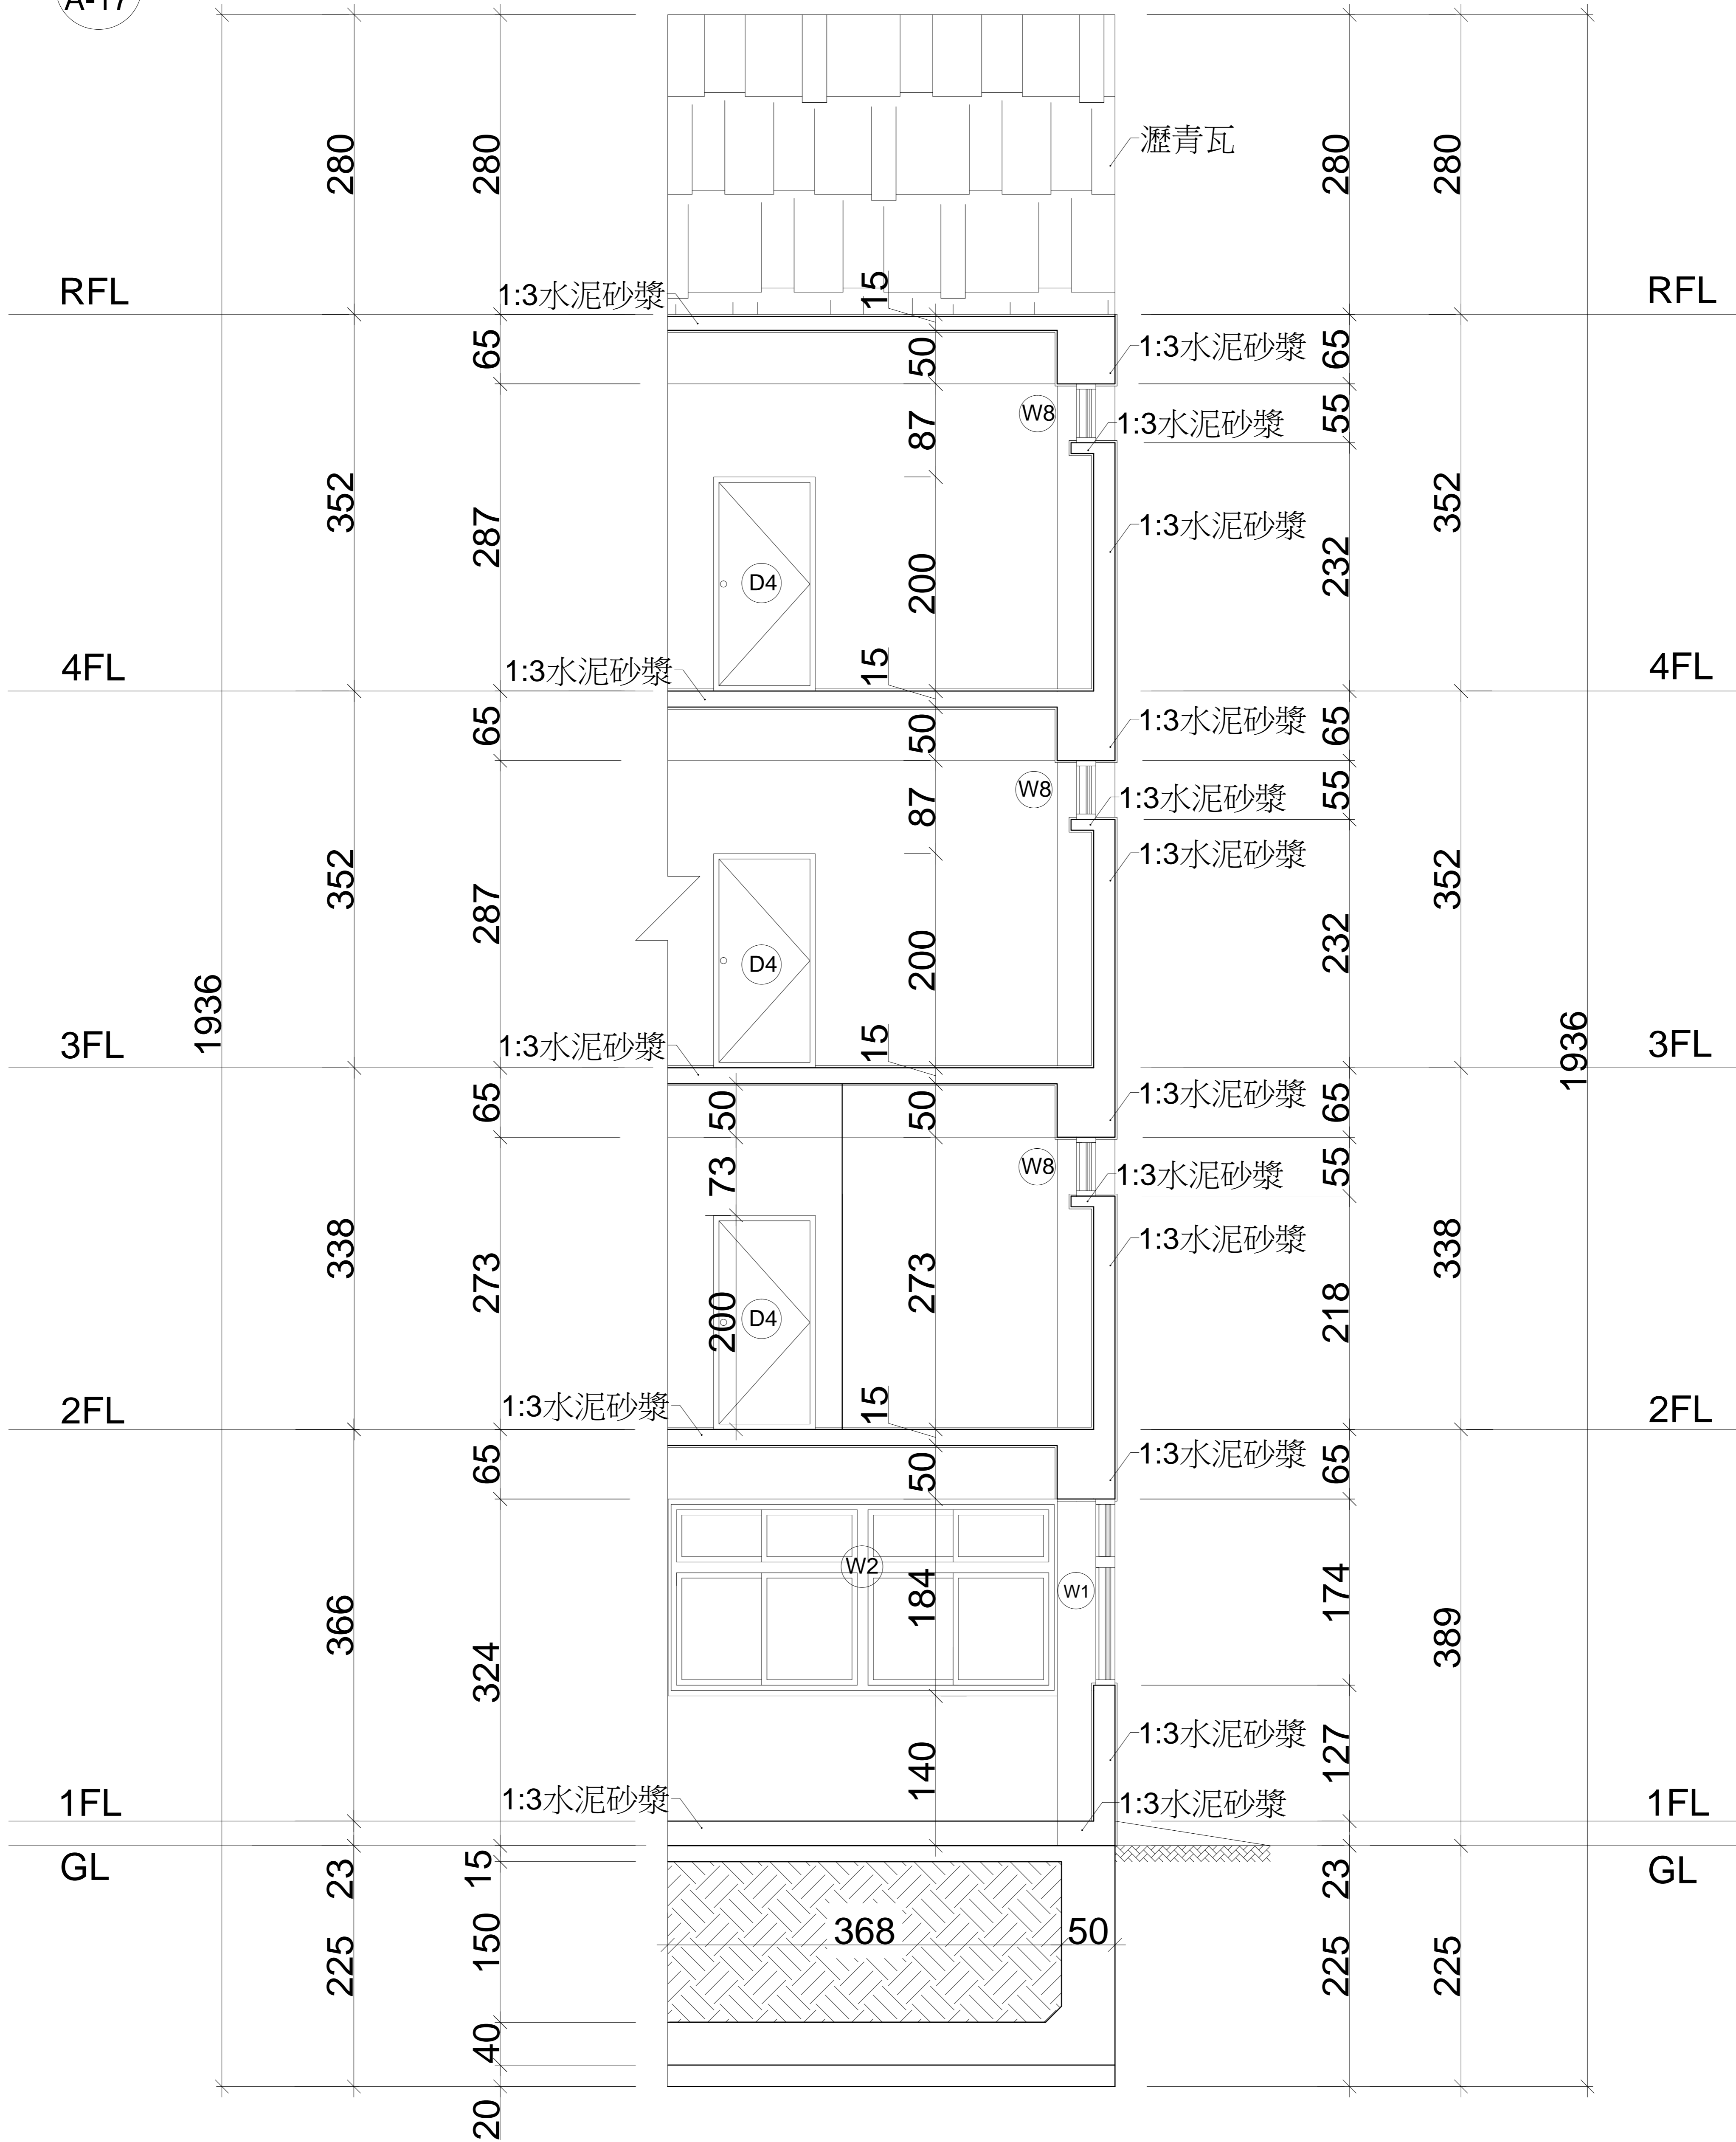

1 A-17 外牆剖面詳圖 S=1:30