


F

G

2 A-18 外掛樓梯剖視索引圖 S=1:400

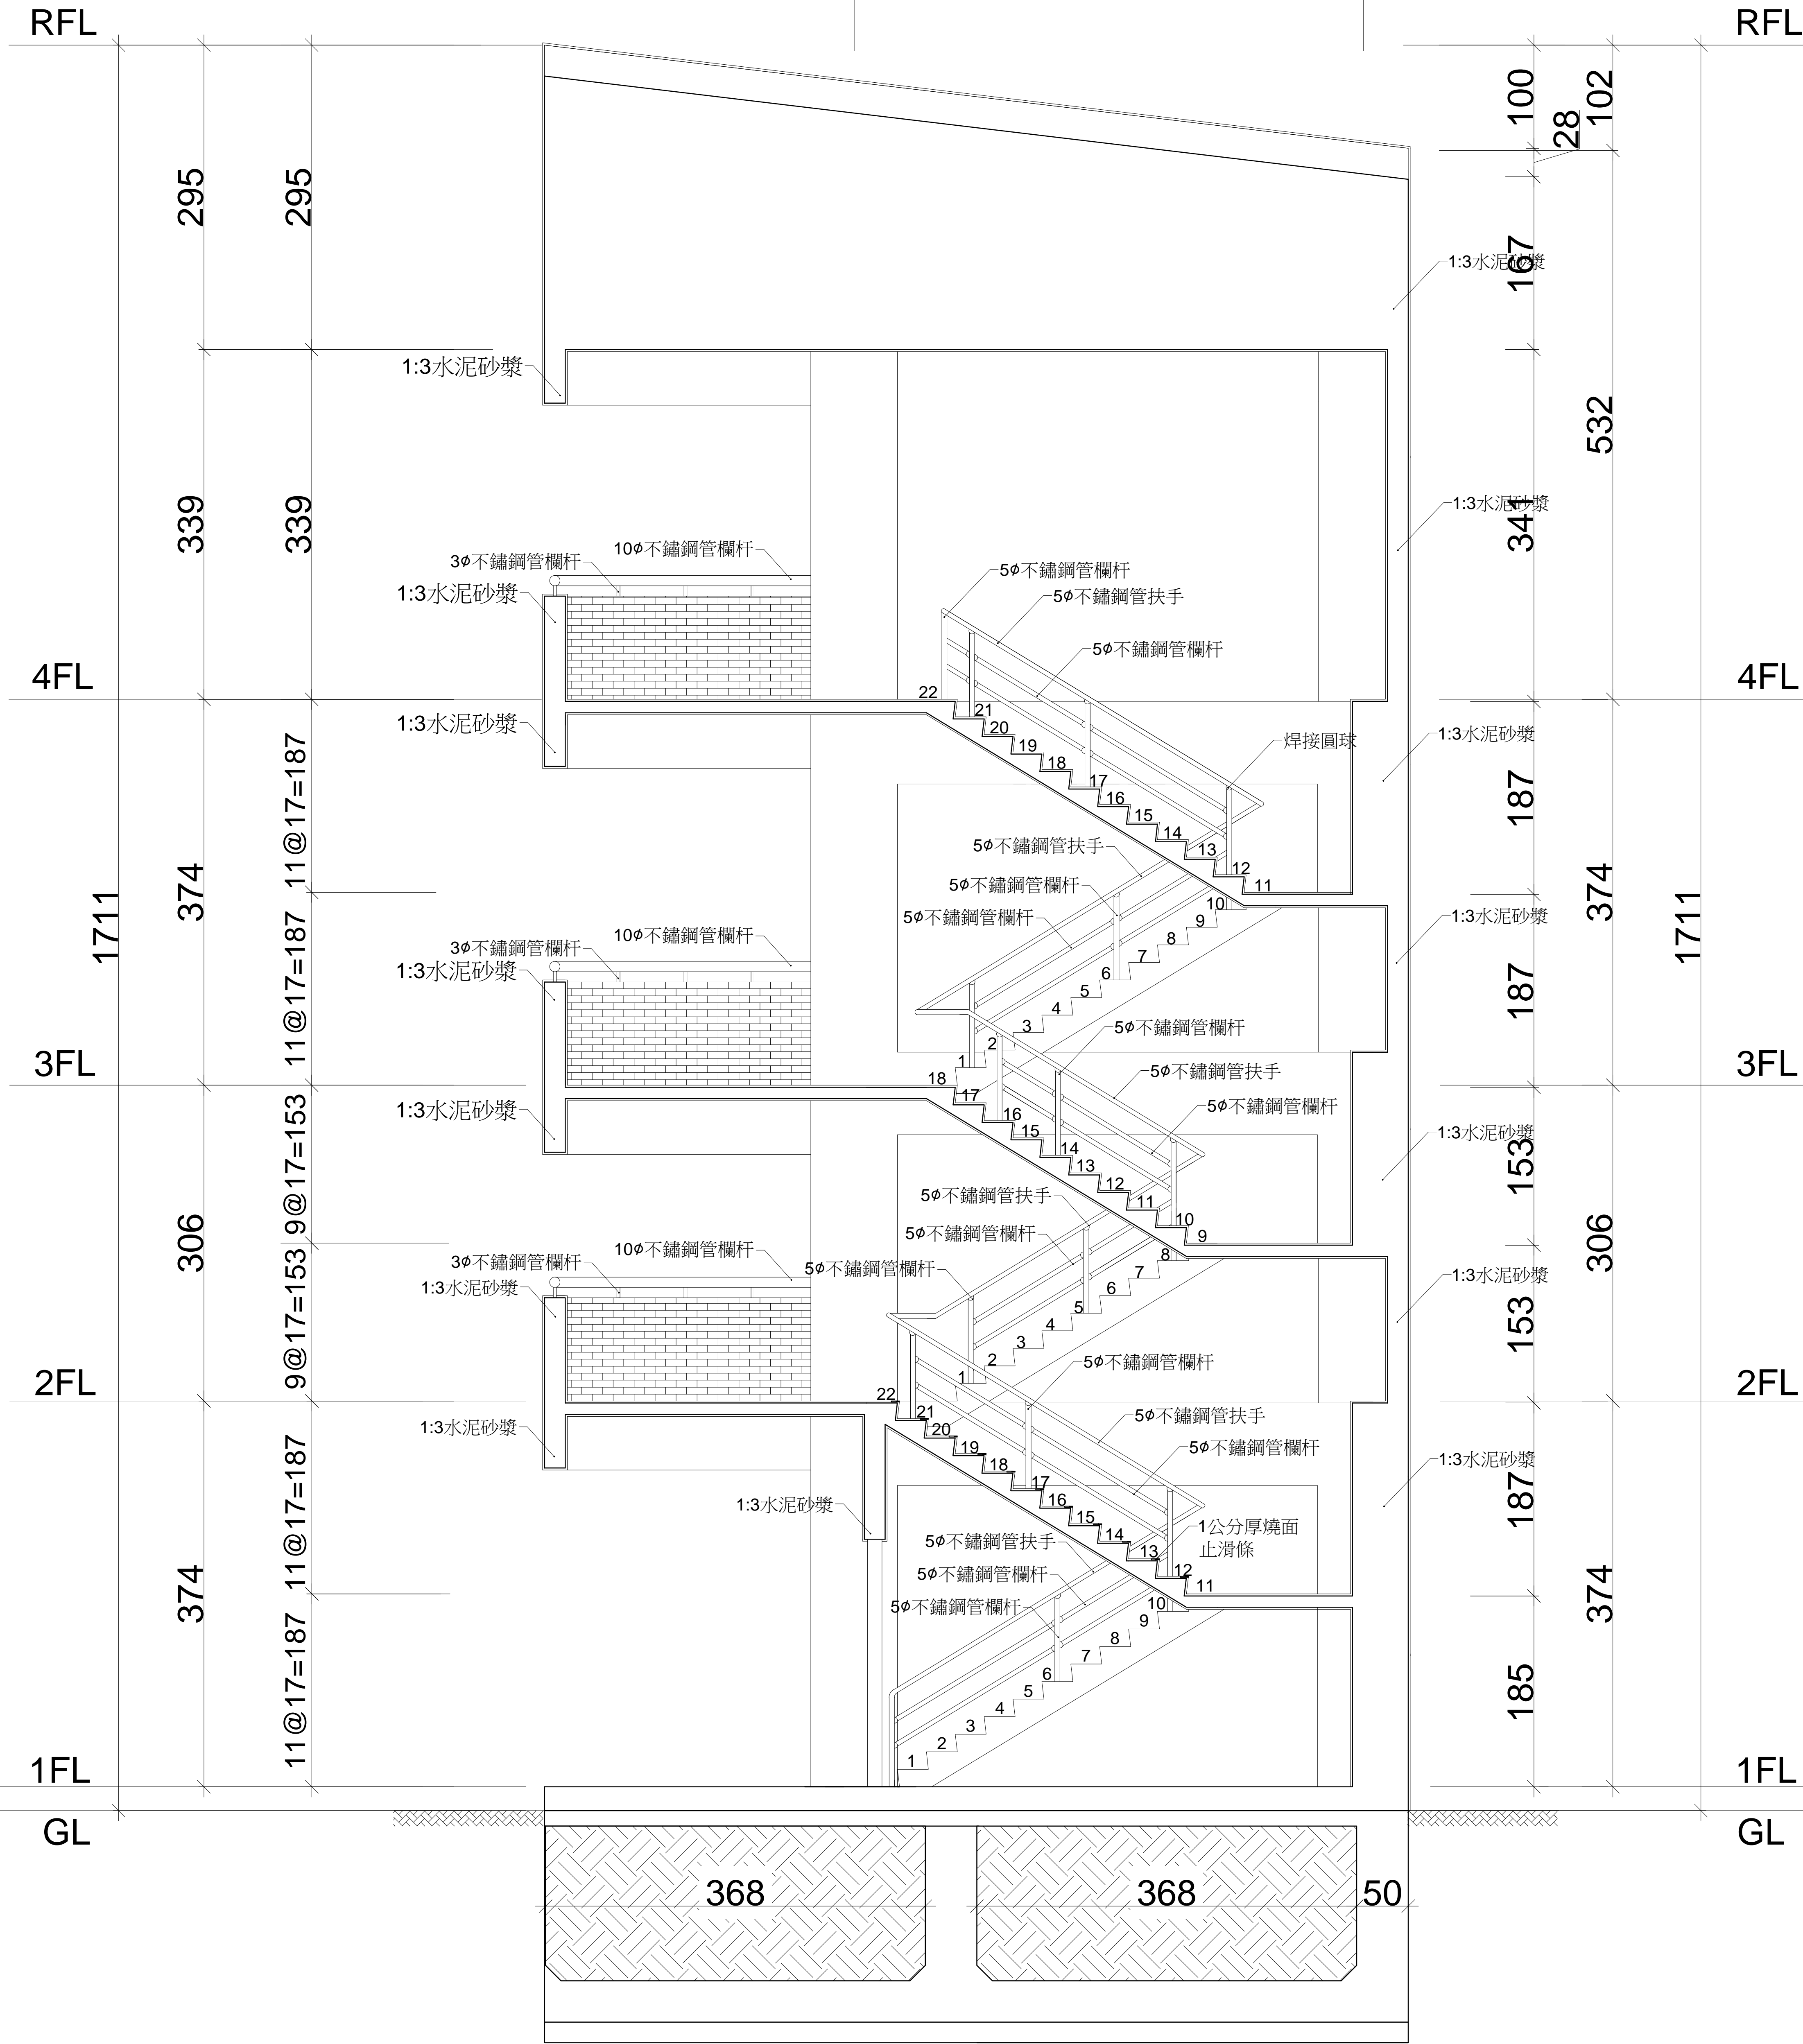

1 A-18 外掛樓梯剖面詳圖 S=1:30