


1
A-12

旋轉樓梯剖面詳圖 S=1:30

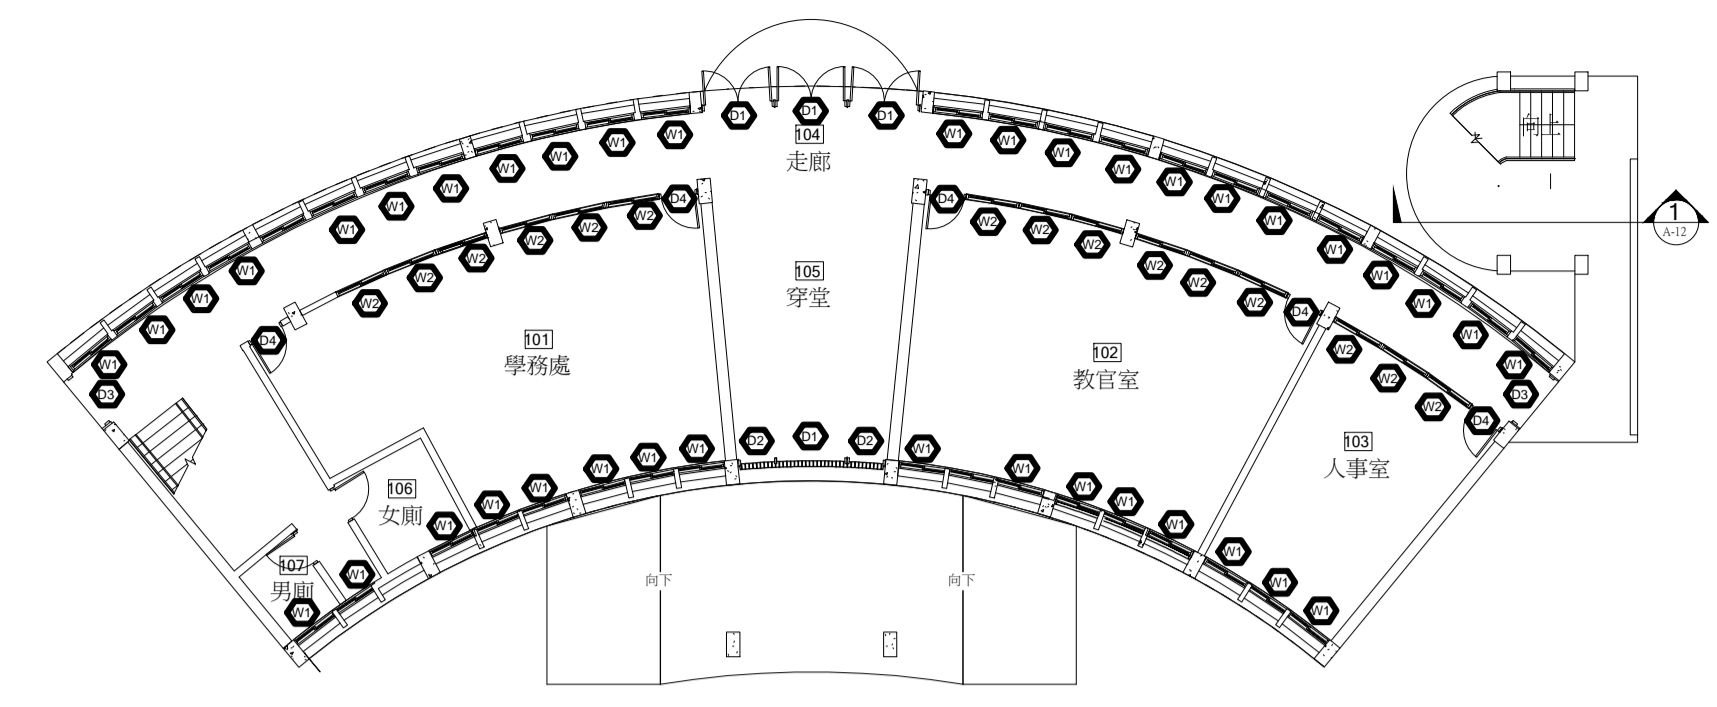

2
A-12

旋轉樓梯剖視索引圖 S=1:2000

張號	13/23
圖號	A-12