


① 細部大樣詳圖S=1:5

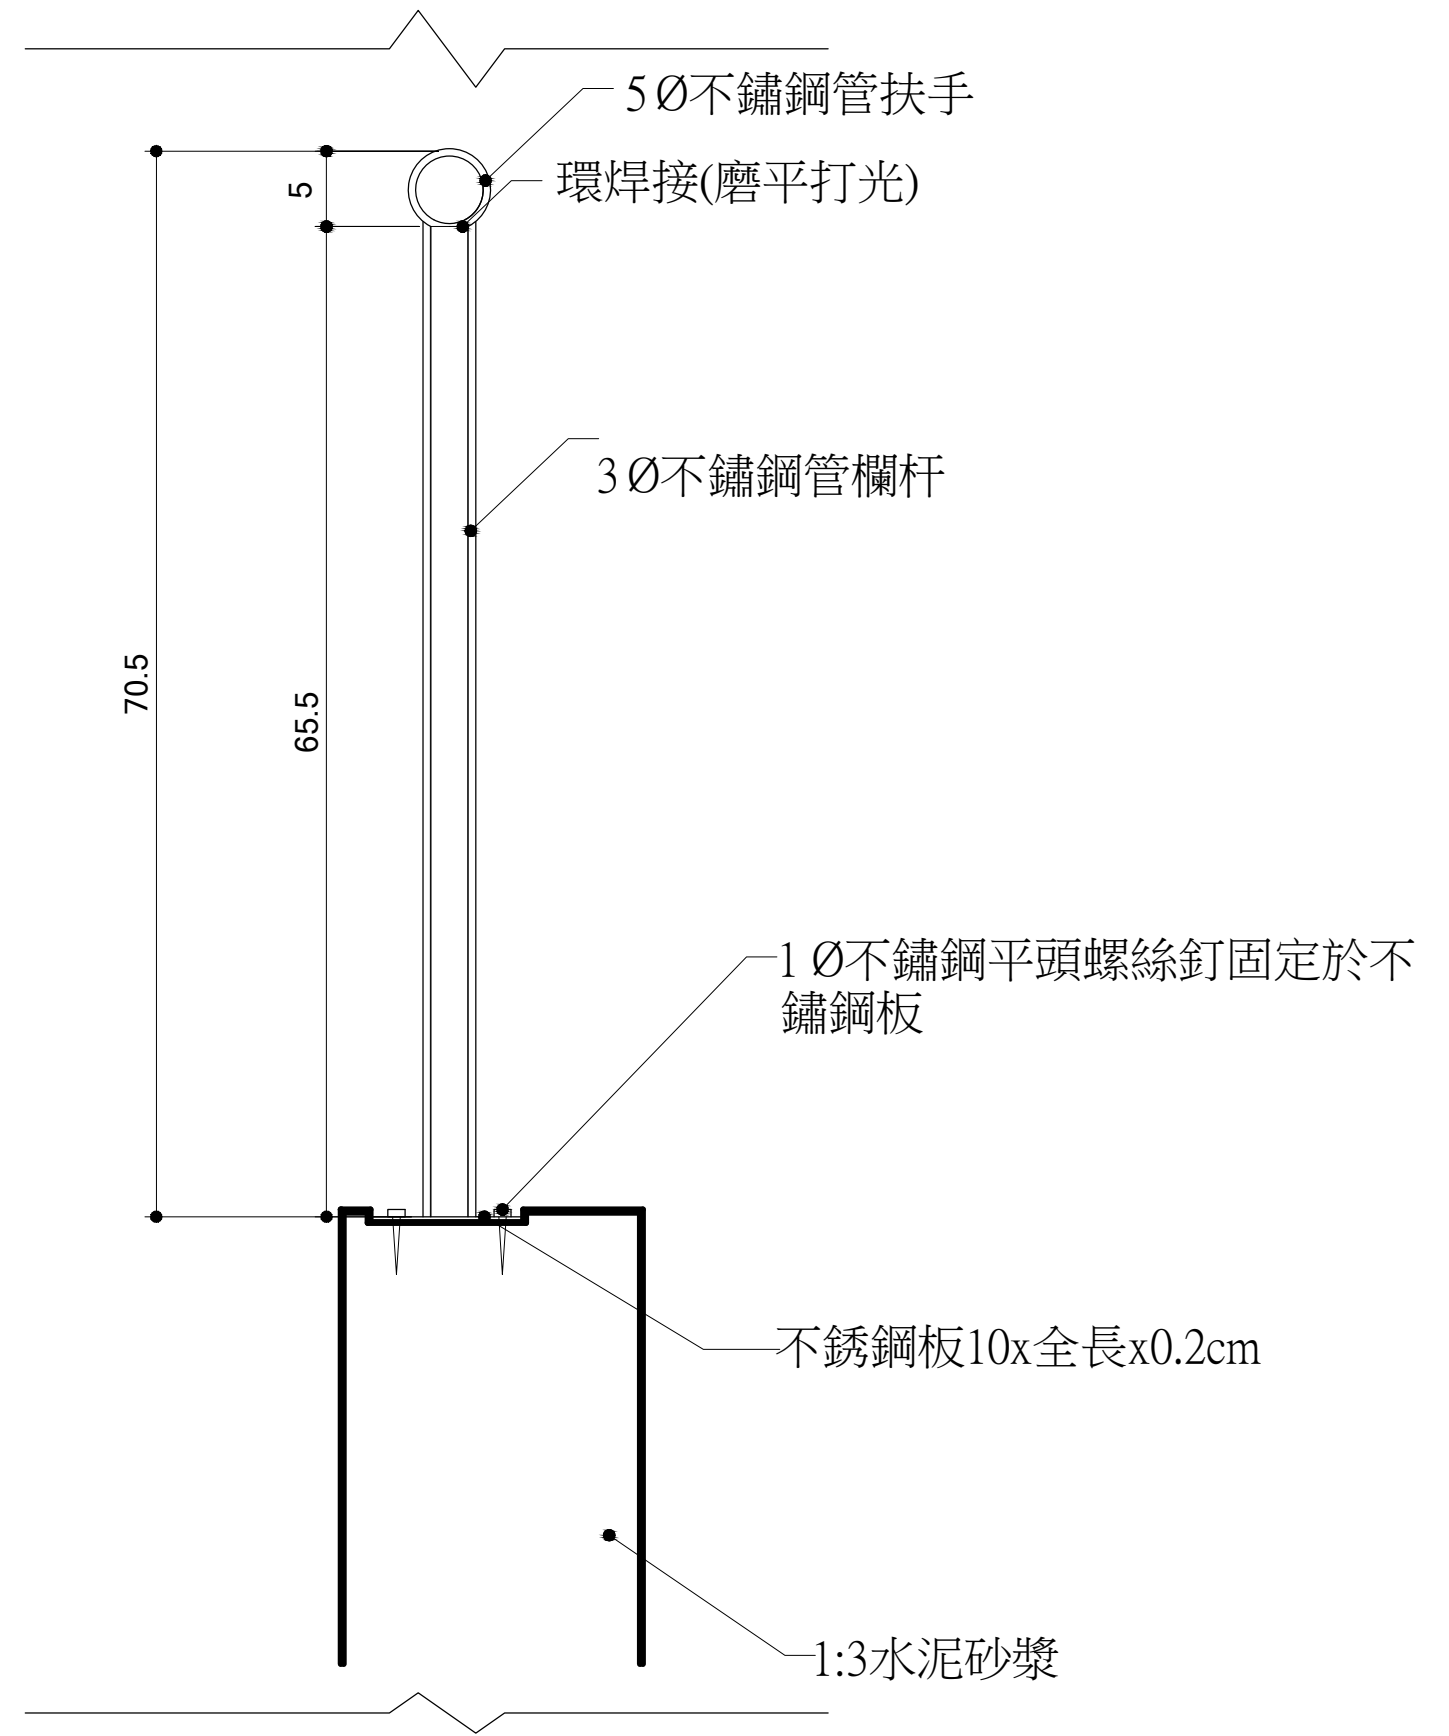

② 細部大樣改善詳圖S=1:5

張號	21/23
圖號	A-20